


SITE PLAN
N.T.S

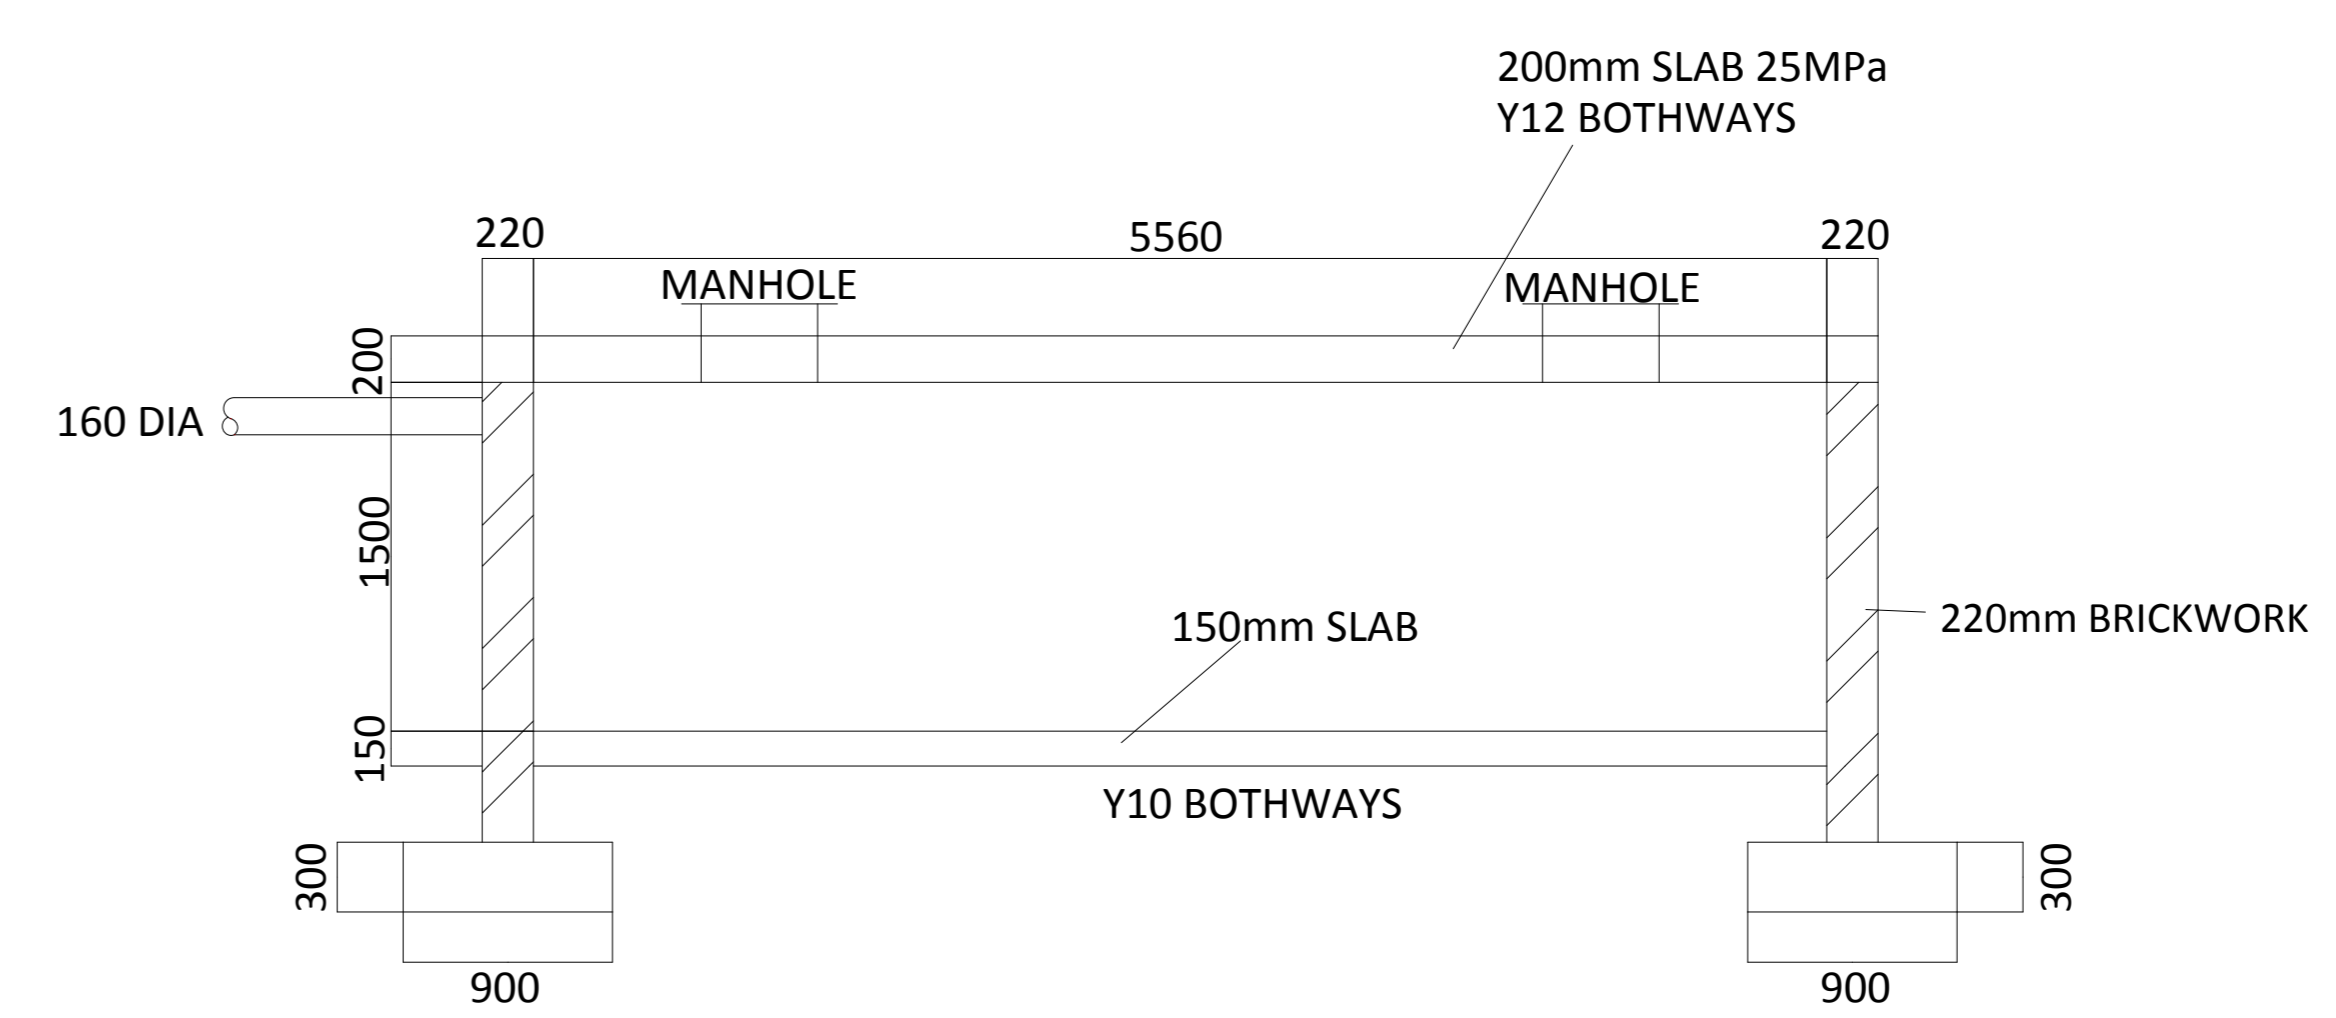

CONSERVANCY TANK
SECTION A-A

NOTES

- 1 ALL LEVELS AND DIMENSIONS TO BE CHECKED PRIOR TO COMMENCEMENT OF ANY WORK. ANY DISCREPANCIES ARE TO BE QUERIED WITH THE ENGINEER
- 2 ALL WORKMANSHIP TO BE IN ACCORDANCE WITH SANS 1200 AND THE RELEVANT PROJECT SPECIFICATION AS INCLUDED IN THE CONTRACT DOCUMENT.
- 3 ALL EXISTING SERVICES TO BE LOCATED AND IDENTIFIED BY THE CONTRACTOR PRIOR TO COMMENCEMENT OF WORK.
- 4 ALL BANK GRADES ARE INDICATED.
- 5 BENCHING IS REQUIRED FOR FILL ON GROUNDS STEEPER THAN 1:6.
- 6 COMPACTION
 - A. GROUND SURFACE BELOW PRISM TO BE COMPACTED TO A MINIMUM OF 90% MOD. AASHTO AT OMC.
 - B. FILL TO BE PLACED IN MAXIMUM 250mm LAYERS AND COMPACTED TO MINIMUM 93% MOD. AASHTO.
 - C. BOULDERS AND LARGE ROCK FRAGMENTS NOT TO BE PLACED WITHIN THE FILL AREAS OF THE PROPOSED BUILDING.
 - D. SURPLUS MATERIAL TO BE SPOILED OFF SITE.
- 7 FOR TYPICAL DETAILS REFER TO ETHEKWINI METRO STANDARDS.
- 8 BEDDING TO BE CLASS 'B' OR OTHERWISE INDICATED.
- 9 FOR STORMWATER STANDARD DETAILS REFER TO ETHEKWINI STANDARDS DRAWING Nos 38571, 38572 AND 38573.
- 10 " Z " DENOTES BULK EARTHWORKS LEVEL.
- 11 DRAWING TO BE READ IN CONJUNCTION WITH ARCHITECTS LAYOUT.
- 12 BANK SLOPES . CUT 1:1.5 AND FILL 1:2

0				
0				
0				
0				

REV. DESCRIPTION BY DATE APP

DRAWING STATUS:
FOR CONSTRUCTION

CLIENT: DEPARTMENT: ECONOMIC DEVELOPMENT, TOURISM AND ENVIRONMENTAL AFFAIRS (KWA XOLO CAVES)

PROJECT NAME:
KWA-XOLO CAVES

TITLE:
SITE PLAN WITH CONSERVANCY TANK AND WATER TANK

D.G. NAIDOO & ASSOCIATES C.C.
 133 Francois Road
 GLENWEGG
 P.O. Box 70420
 Overport, 4067
 TEL: 031 2056710
 FAX: 031 2056647
 e-mail: dgsdgn@mweb.co.za
 CONSULTING ENGINEERS & PROJECT MANAGEMENT
 NAME : D.G. NAIDOO Pr:Tech(Eng)

SIGNATURE: _____
 ESCA, Reg No. 987051

Copyright is vested in this document and no use or reproduction or duplication thereof may occur without the written consent of the author

DESIGN	DGN	SCALE	DESIGNERS No.
DRAWN	ASR	REFER TO LAYOUT	
DATE	NOV 2022		
CHECKED	DGN	CAD FILE : DGN\JAH\PT276	

PROJECT	AREA	DRAWING NUMBER	REV
220080	PE	SP	0 0